


Company Man

- Units arrive ready for immediate action
- First rate living conditions in the most extreme circumstances
- Keep your team comfortable and close to the jobsite




Features

- 2 bedrooms, 2 bathrooms
- Fully furnished, flatware and bedding
- Complete kitchen with microwave & oven
- Dedicated wash room with washer and dryer
- Flat screen televisions with satellite

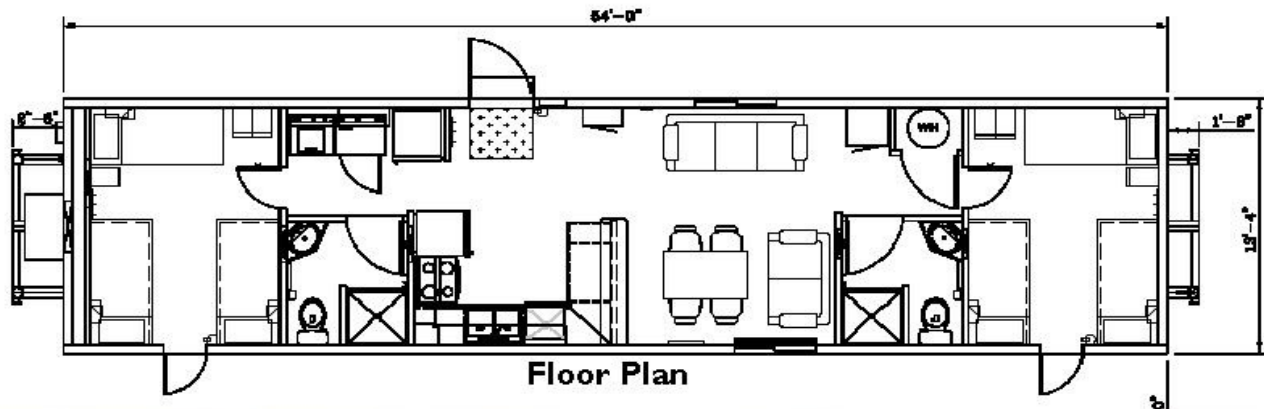

- Fully equipped accommodation
- Single unit package requires minimum 100 KVA
- Freight TBD by location
- Water and Septic can accommodate up to four units per set of connexes

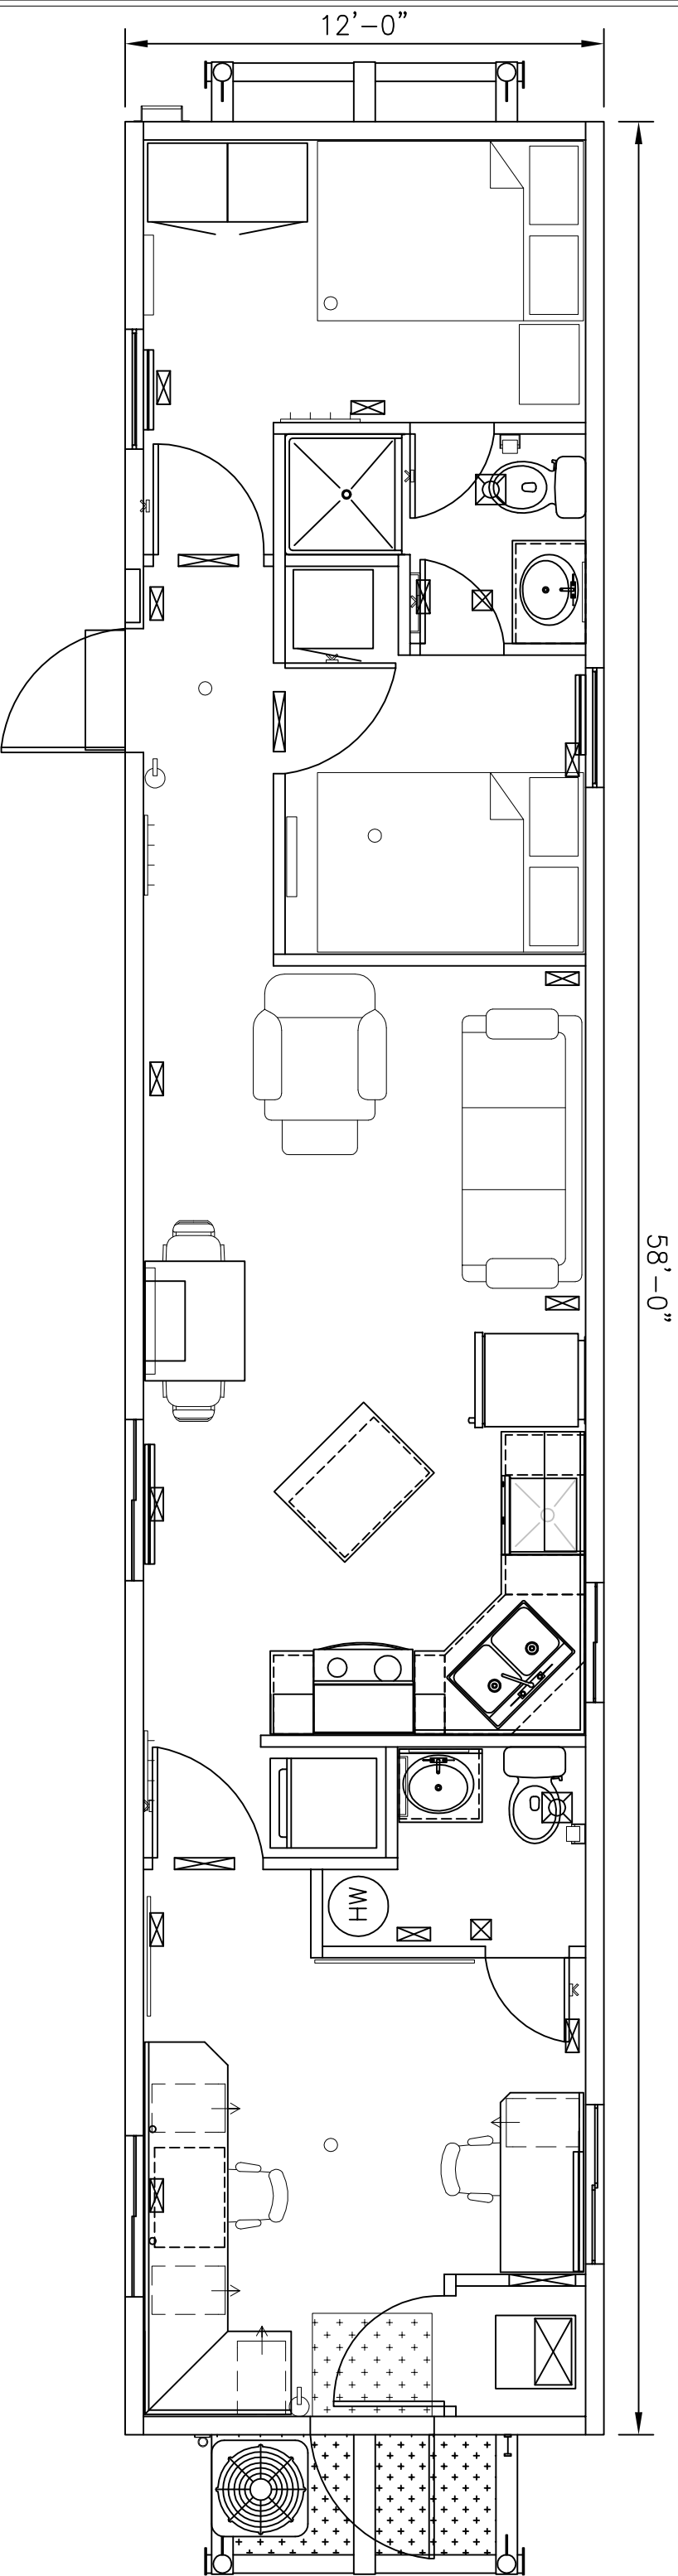

58'-0"

12'-0"

No	Date	Revision	By	Approved
∅	-	ISSUE FOR BID	-	

Confidential
 Permission required to reproduce
 or submit copies of this drawing
 to a third party for examination

Approved by Engineer	Title	12x58 2 BDRM COMPANY MAN
Approved by Client	FLOOR PLAN for ALLY	
Drawn by BP	Date	-
Checked by	Scale	NTS
Drwg. No.: 610-093-01	Rev. No.:	∅

